


Water Supply by Other
500 LITRE MAKE UP TANK

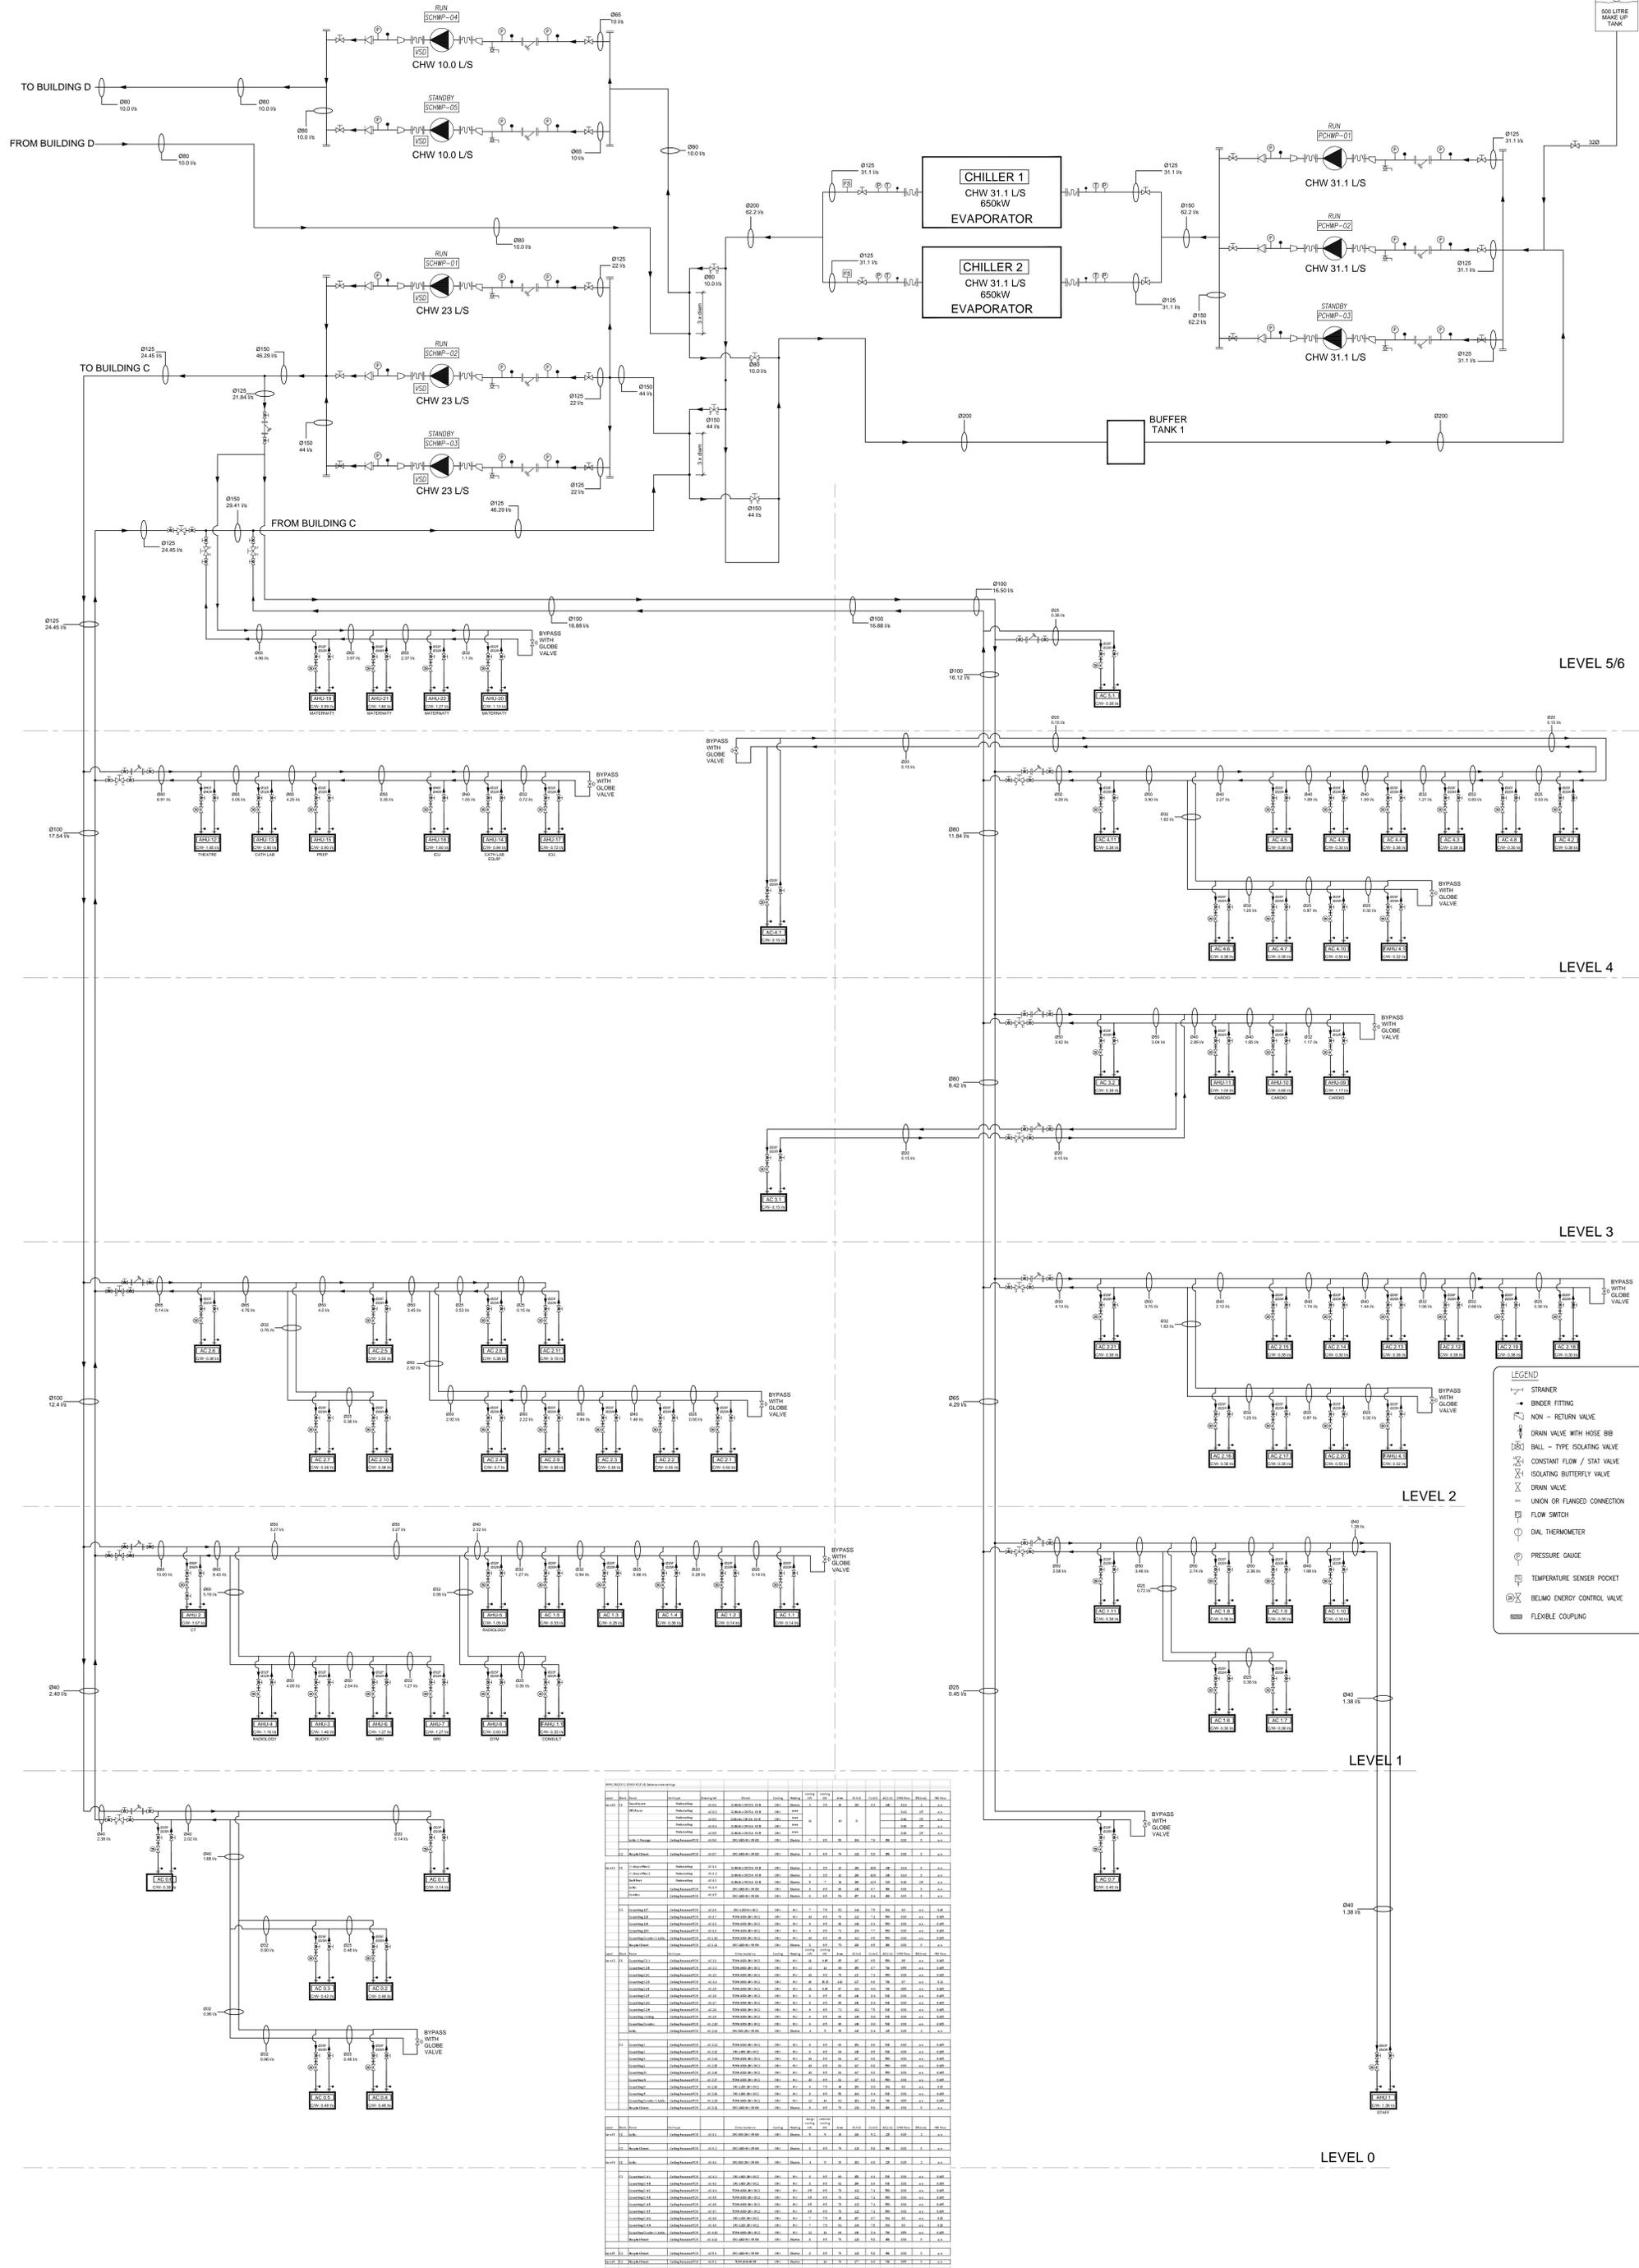


BLOCK C1

BLOCK C2