


LEGEND

	ISOLATING / BALL VALVE - BUTTERFLY
	MOTORISED ISOLATING VALVE - BUTTERFLY (NORMALLY CLOSED)
	ISOLATING VALVE - GLOBE
	FLOW REGULATING VALVE / BALANCING VALVE
	MOTORISED 3-WAY VALVE
	MOTORISED 2-WAY VALVE
	STRAINER
	PURGE VALVE
	SOLENOID VALVE
	NON RETURN VALVE
	REDUCER
	FLEXIBLE CONNECTION
	BENDER FITTING
	PRESSURE GAUGE with gauge cock
	THERMOMETER
	FLOW SWITCH
	UNION
	TEMPERATURE SENSOR
	DIRT LEG

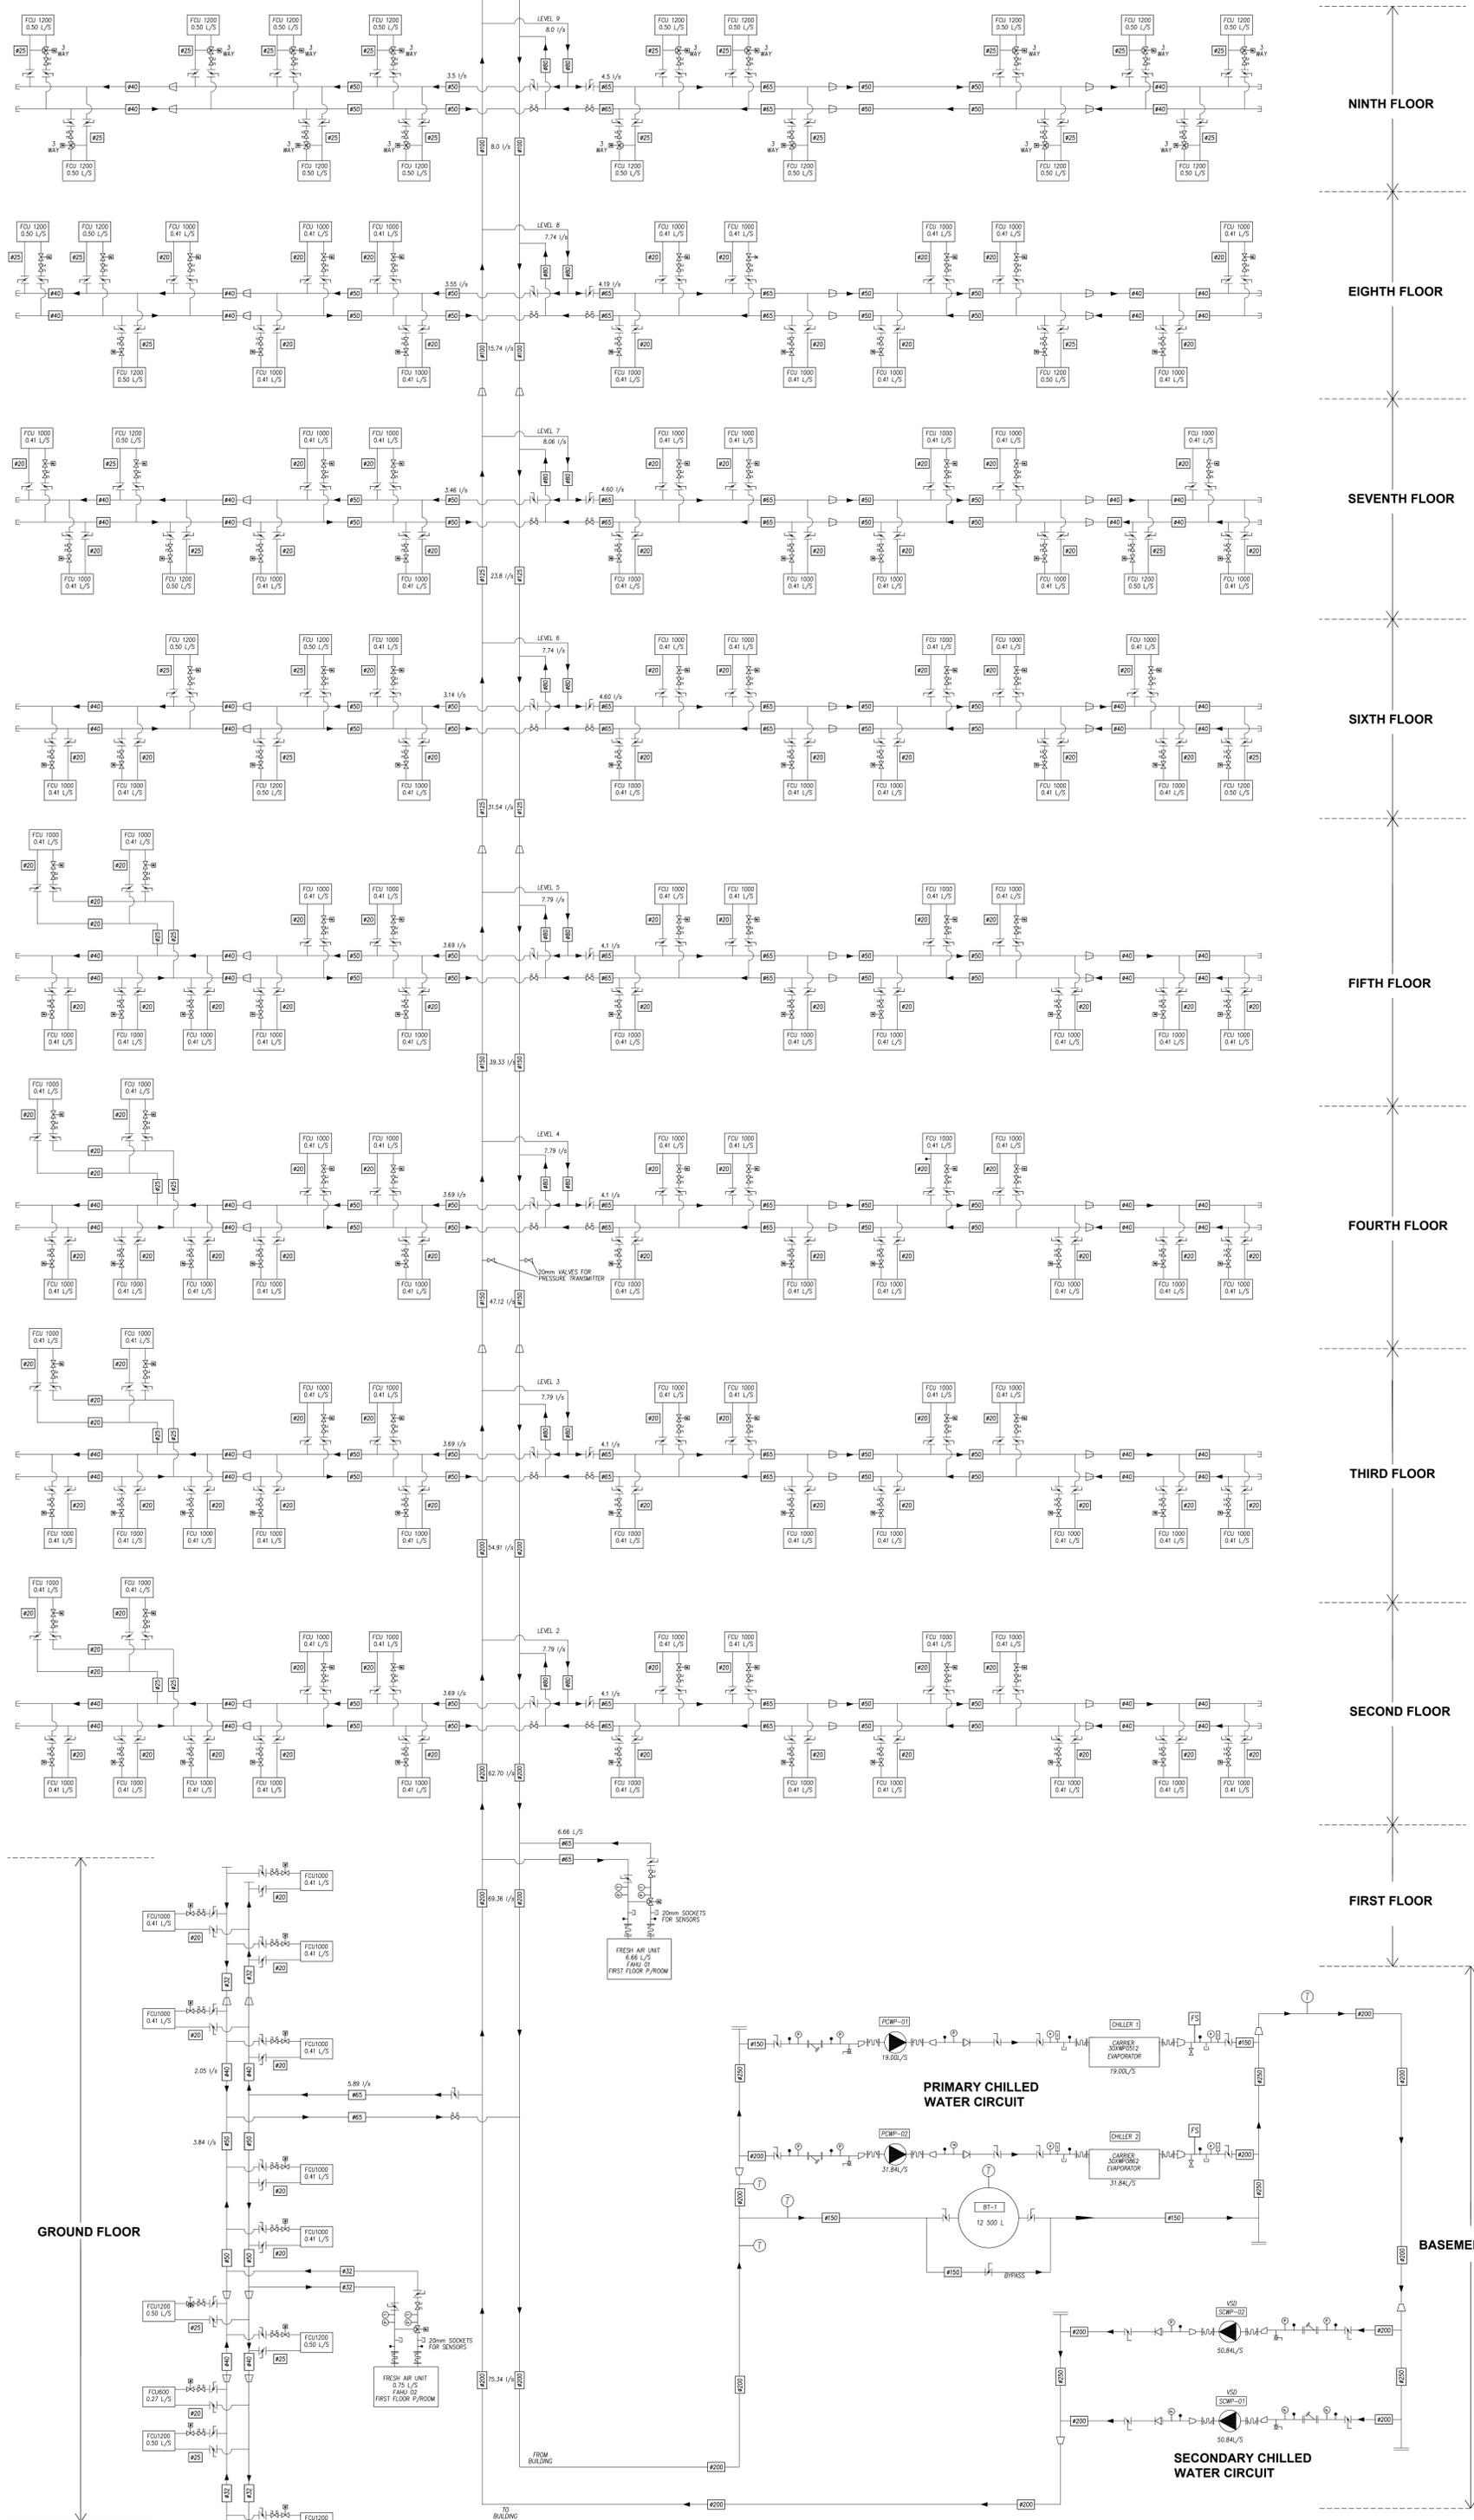

NINTH FLOOR

EIGHTH FLOOR

SEVENTH FLOOR

SIXTH FLOOR

FIFTH FLOOR

FOURTH FLOOR

THIRD FLOOR

SECOND FLOOR

FIRST FLOOR

GROUND FLOOR

BASEMENT 1

PRIMARY CHILLED WATER CIRCUIT

SECONDARY CHILLED WATER CIRCUIT

FRESH AIR UNIT
FRESH AIR
FIRST FLOOR P./ROOM

FRESH AIR UNIT
FRESH AIR
FIRST FLOOR P./ROOM

CHILLER 1
CARRIER
EVAPORATOR
19.00 L/S

CHILLER 2
CARRIER
EVAPORATOR
31.84 L/S

12 500 L

50.84 L/S

50.84 L/S

FROM BUILDING

PCWP-01
19.00 L/S

PCWP-02
31.84 L/S












